

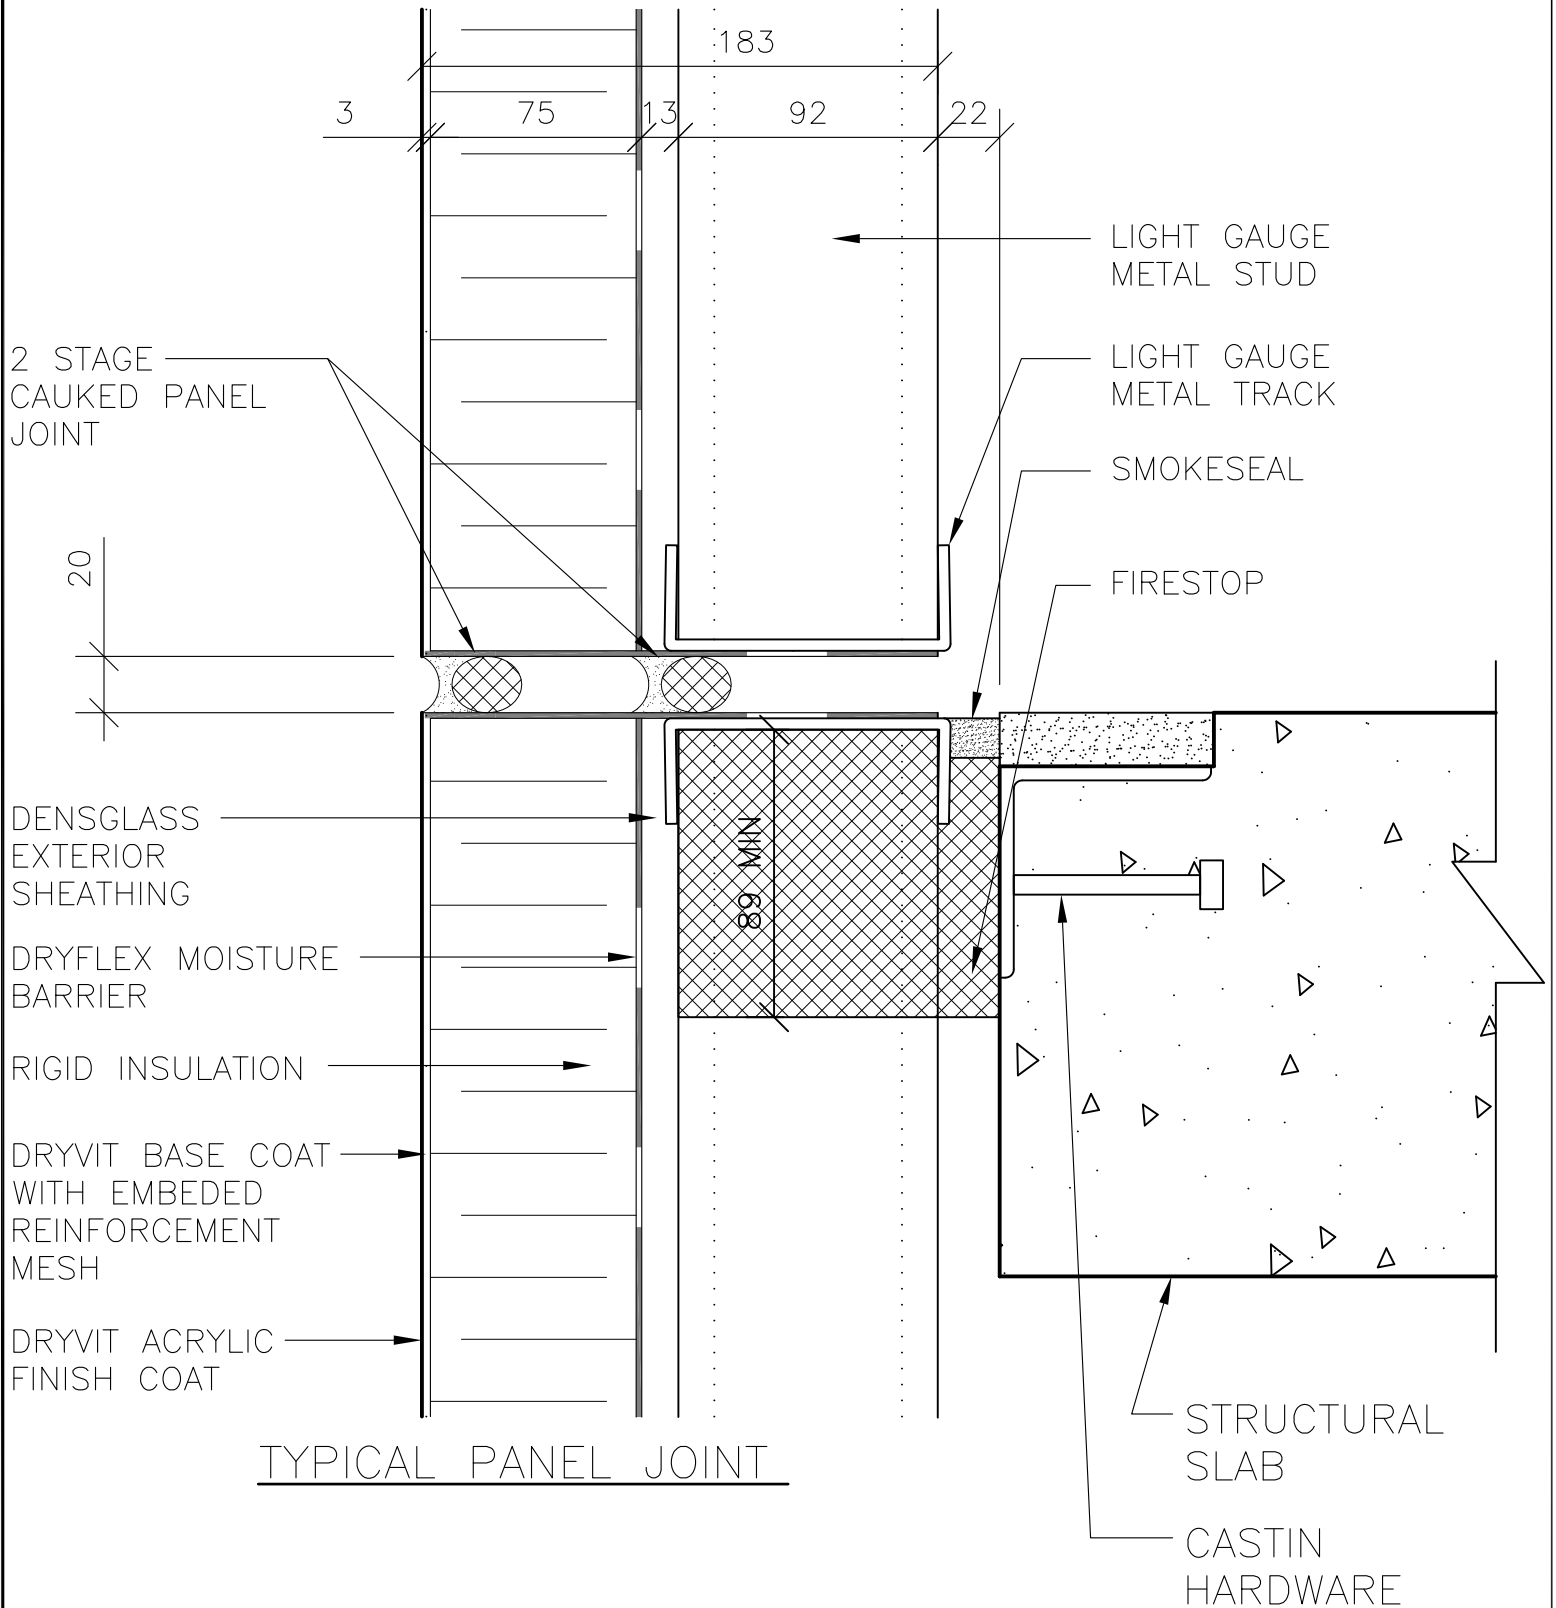



					PROJECT		
					TITLE		
1		ISSUED FOR COORDINATION	KB		TYPICAL WINDOW SILL CONDITION		
NO.	DATE	REVISION	BY		CONSULTANT		DWG. NO.
					-		SK100
CLIENT					SCALE	DATE	
LIDO WALL SYSTEMS 582 BOWES ROAD, CONCORD, ONTARIO L4K 1K2 CHANGING THE FACE OF YOUR WORLD TEL: 905-738-1444 FAX: 905-738-1292 WWW.LIDOWALLSYSTEMS.COM					NTS		-

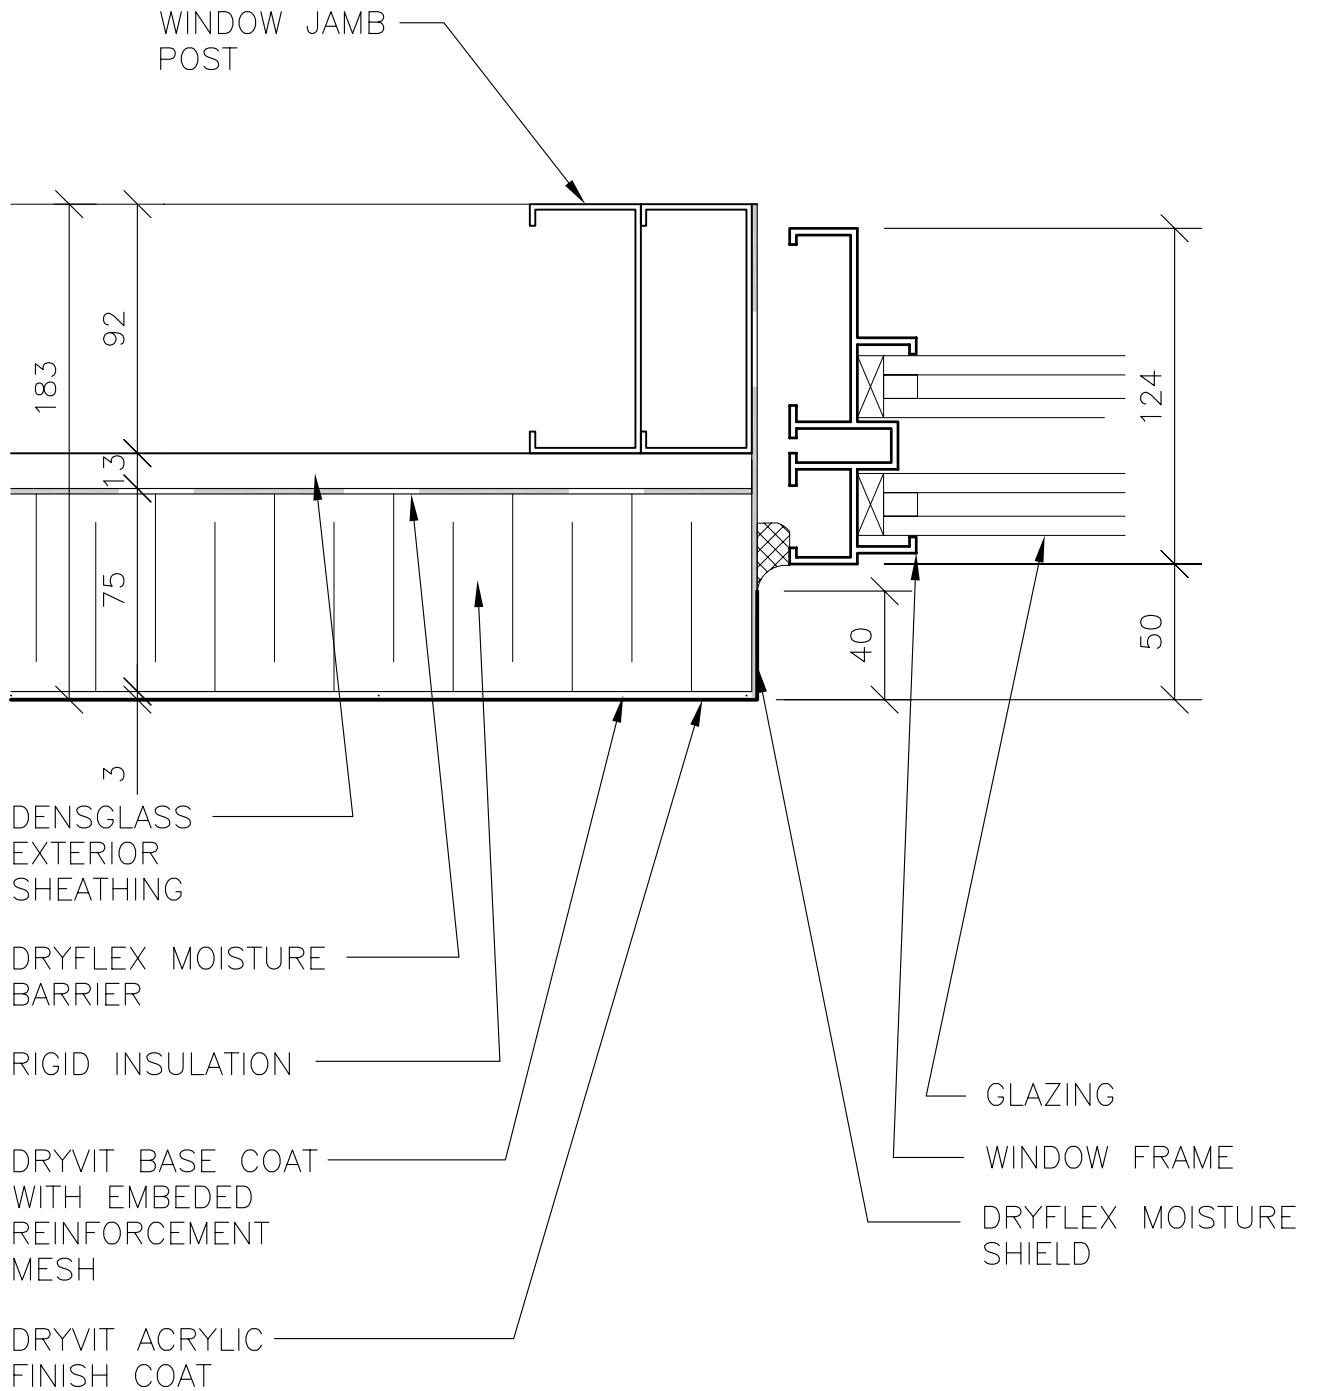


WINDOW JAMB DETAIL

				PROJECT	
				TITLE	
1		ISSUED FOR COORDINATION	KB	TYPICAL WINDOW JAMB CONIDTION	
NO.	DATE	REVISION	BY		
CLIENT				CONSULTANT	
 LIDO WALL SYSTEMS 582 BOWES ROAD, CONCORD, ONTARIO L4K 1K2 CHANGING THE FACE OF YOUR WORLD TEL: 905-738-1444 FAX: 905-738-1292 WWW.LIDOWALLSYSTEMS.COM				DWG. NO.	
SCALE		DATE		JOB NO.	
NTS				-	
				SK102	




				PROJECT	
				TITLE	
1		ISSUED FOR COORDINATION	KB	TYPICAL PANEL JOINT CONDITION	
NO.	DATE	REVISION	BY		
CLIENT				CONSULTANT	
 LIDO WALL SYSTEMS 582 BOWES ROAD, CONCORD, ONTARIO L4K 1K2 CHANGING THE FACE OF YOUR WORLD TEL: 905-738-1444 FAX: 905-738-1292 WWW.LIDOWALLSYSTEMS.COM				DWG. NO.	
SCALE		DATE		JOB NO.	
NTS					
				SK103	

158

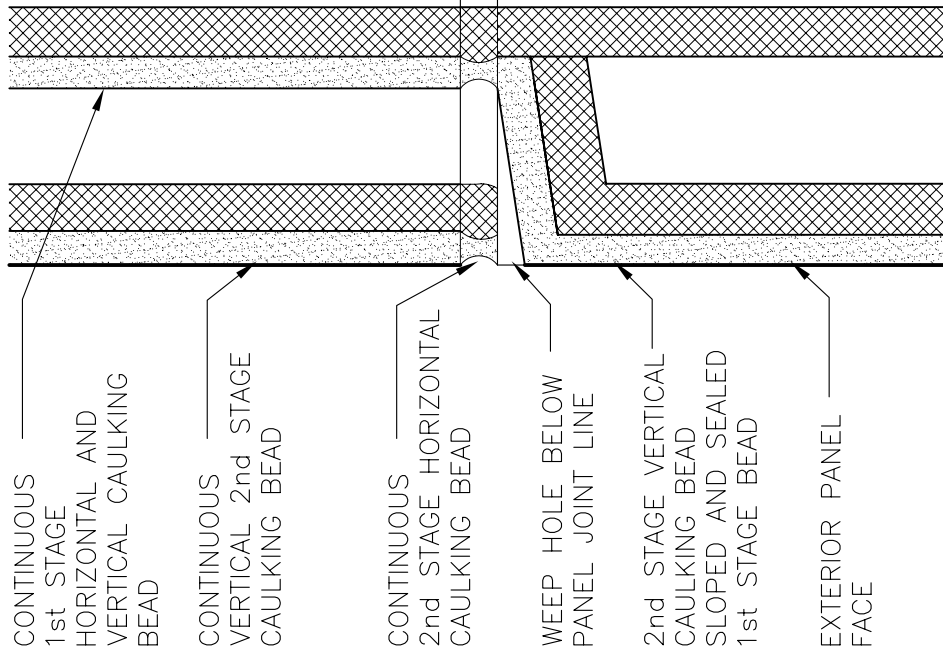

SECTION A--A

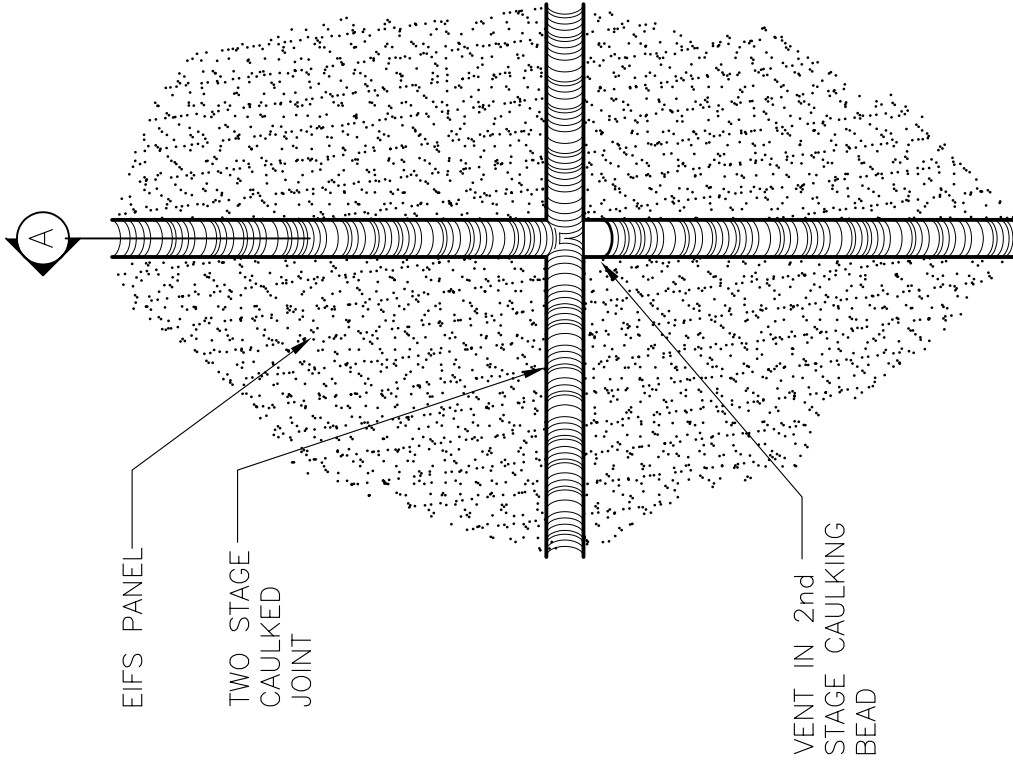


EXTERIOR JOINT ELEVATION


1		ISSUED FOR COORDINATION	KB
NO.	DATE	REVISION	BY



PROJECT	
TITLE	PANEL JOINT DRAINAGE



LIDO WALL SYSTEMS
 582 BOWES ROAD, CONCORD, ONTARIO L4K 1K2
 CHANGING THE FACE OF YOUR WORLD
 TEL: 905-738-1444 FAX: 905-738-1292 WWW.LIDOWALLSYSTEMS.COM

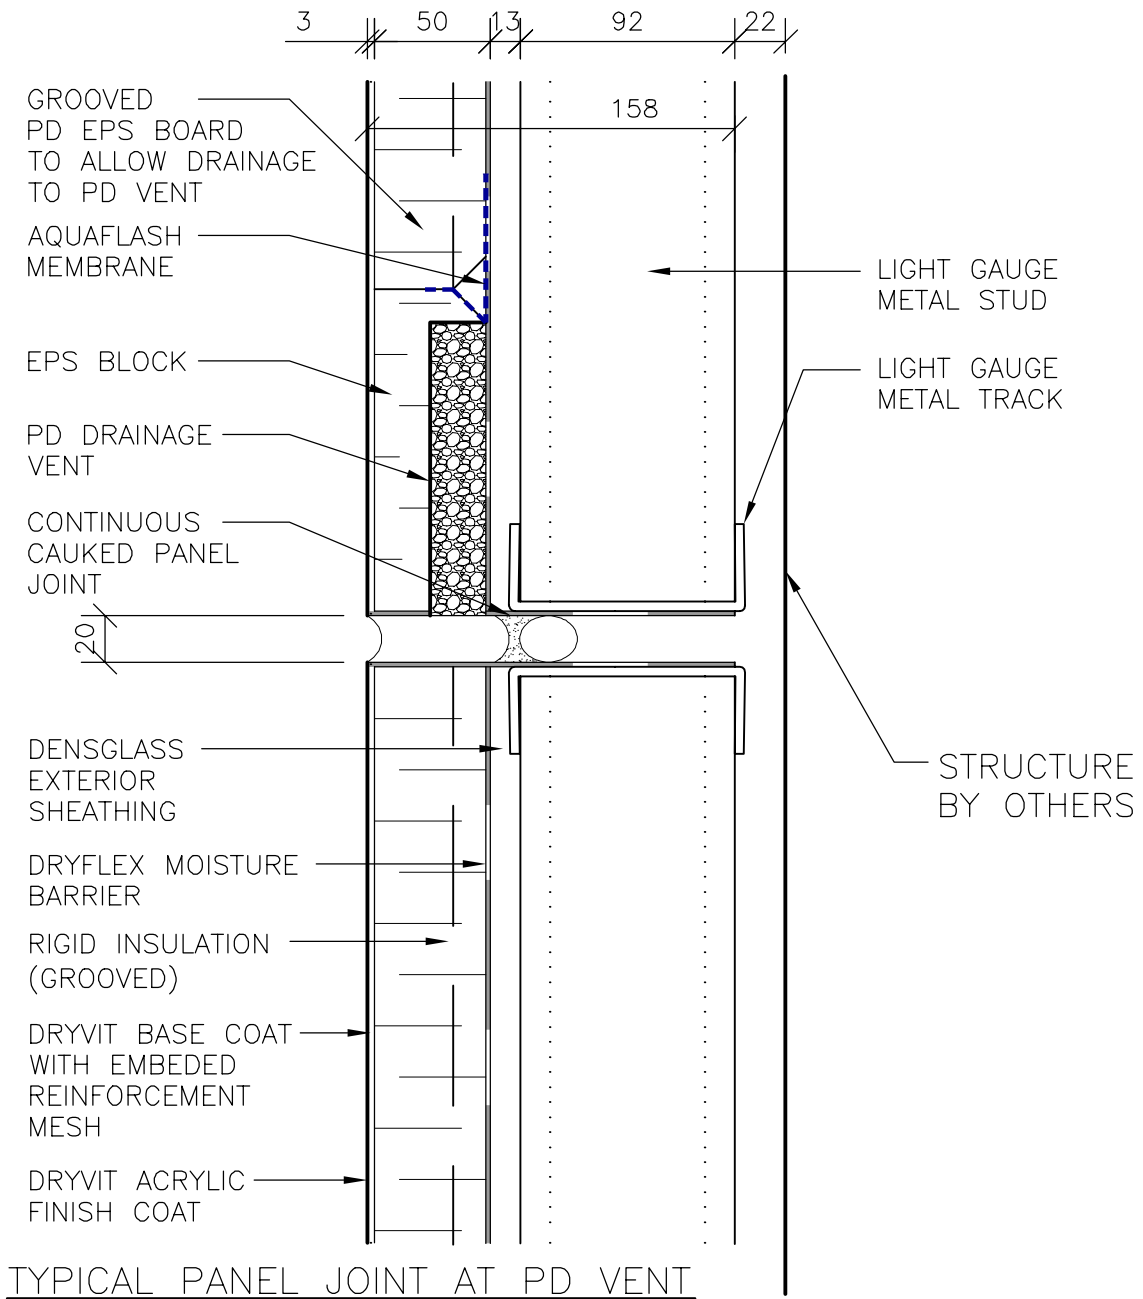CONSULTANT	-	DWG. NO.	SK105
SCALE	NTS	DATE	
		JOB NO.	-

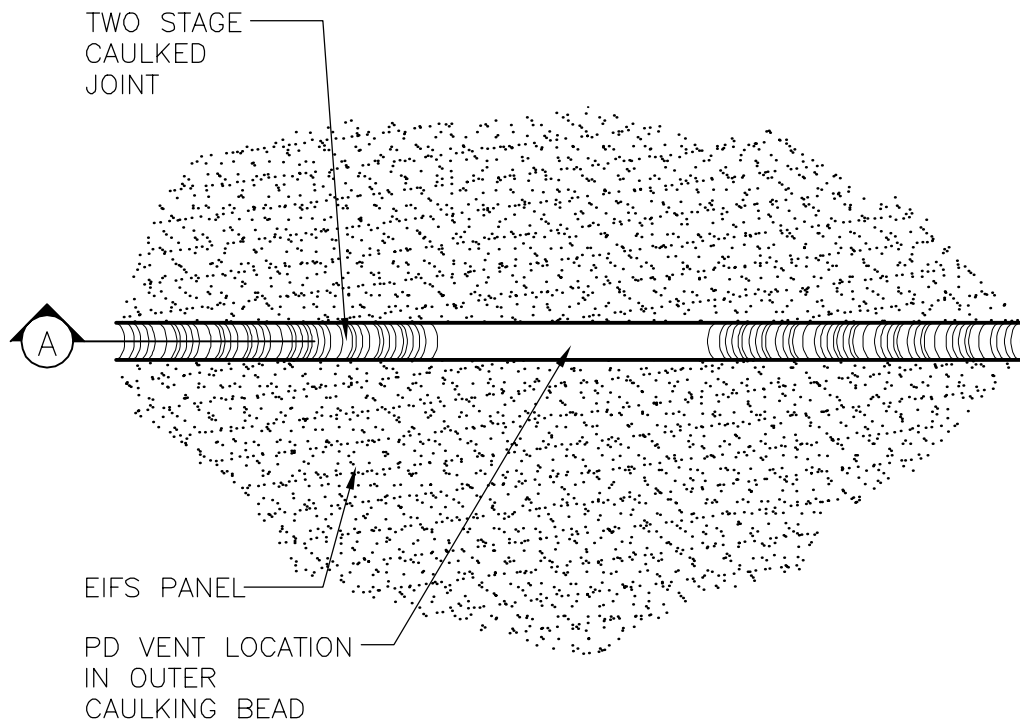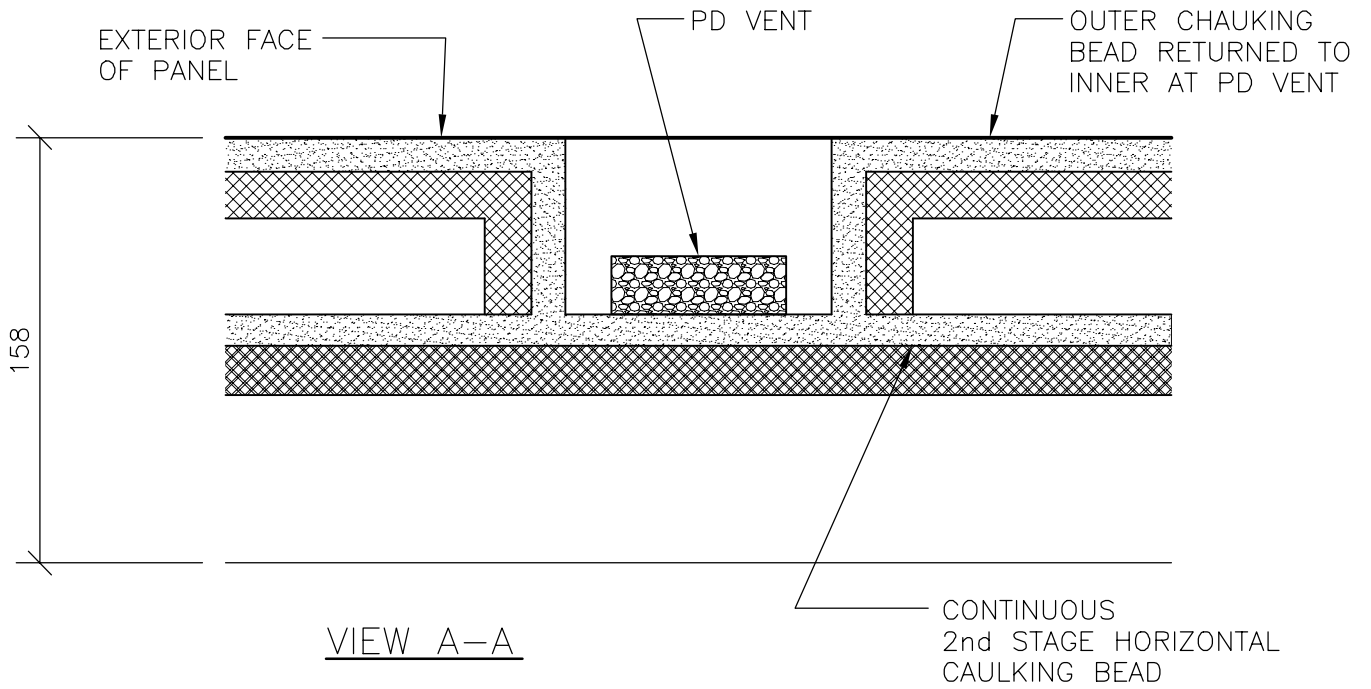

				PROJECT	
				TITLE	
1		ISSUED FOR COORDINATION	KB	PANEL JOINT AT PD VENT	
NO.	DATE	REVISION	BY		
CLIENT				CONSULTANT	
 LIDO WALL SYSTEMS 582 BOWES ROAD, CONCORD, ONTARIO L4K 1K2 CHANGING THE FACE OF YOUR WORLD TEL: 905-738-1444 FAX: 905-738-1292 WWW.LIDOWALLSYSTEMS.COM				DWG. NO.	
				SCALE	DATE
				NTS	JOB NO.
				SK106	



				PROJECT	
				TITLE	
1		ISSUED FOR COORDINATION	KB	PANEL JOINT DRAINAGE AT PD VENT	
NO.	DATE	REVISION	BY		
CLIENT				CONSULTANT	DWG. NO.
 LIDO WALL SYSTEMS 582 BOWES ROAD, CONCORD, ONTARIO L4K 1K2 CHANGING THE FACE OF YOUR WORLD TEL: 905-738-1444 FAX: 905-738-1282 WWW.LIDOWALLSYSTEMS.COM				-	
				SCALE	DATE
				NTS	-